
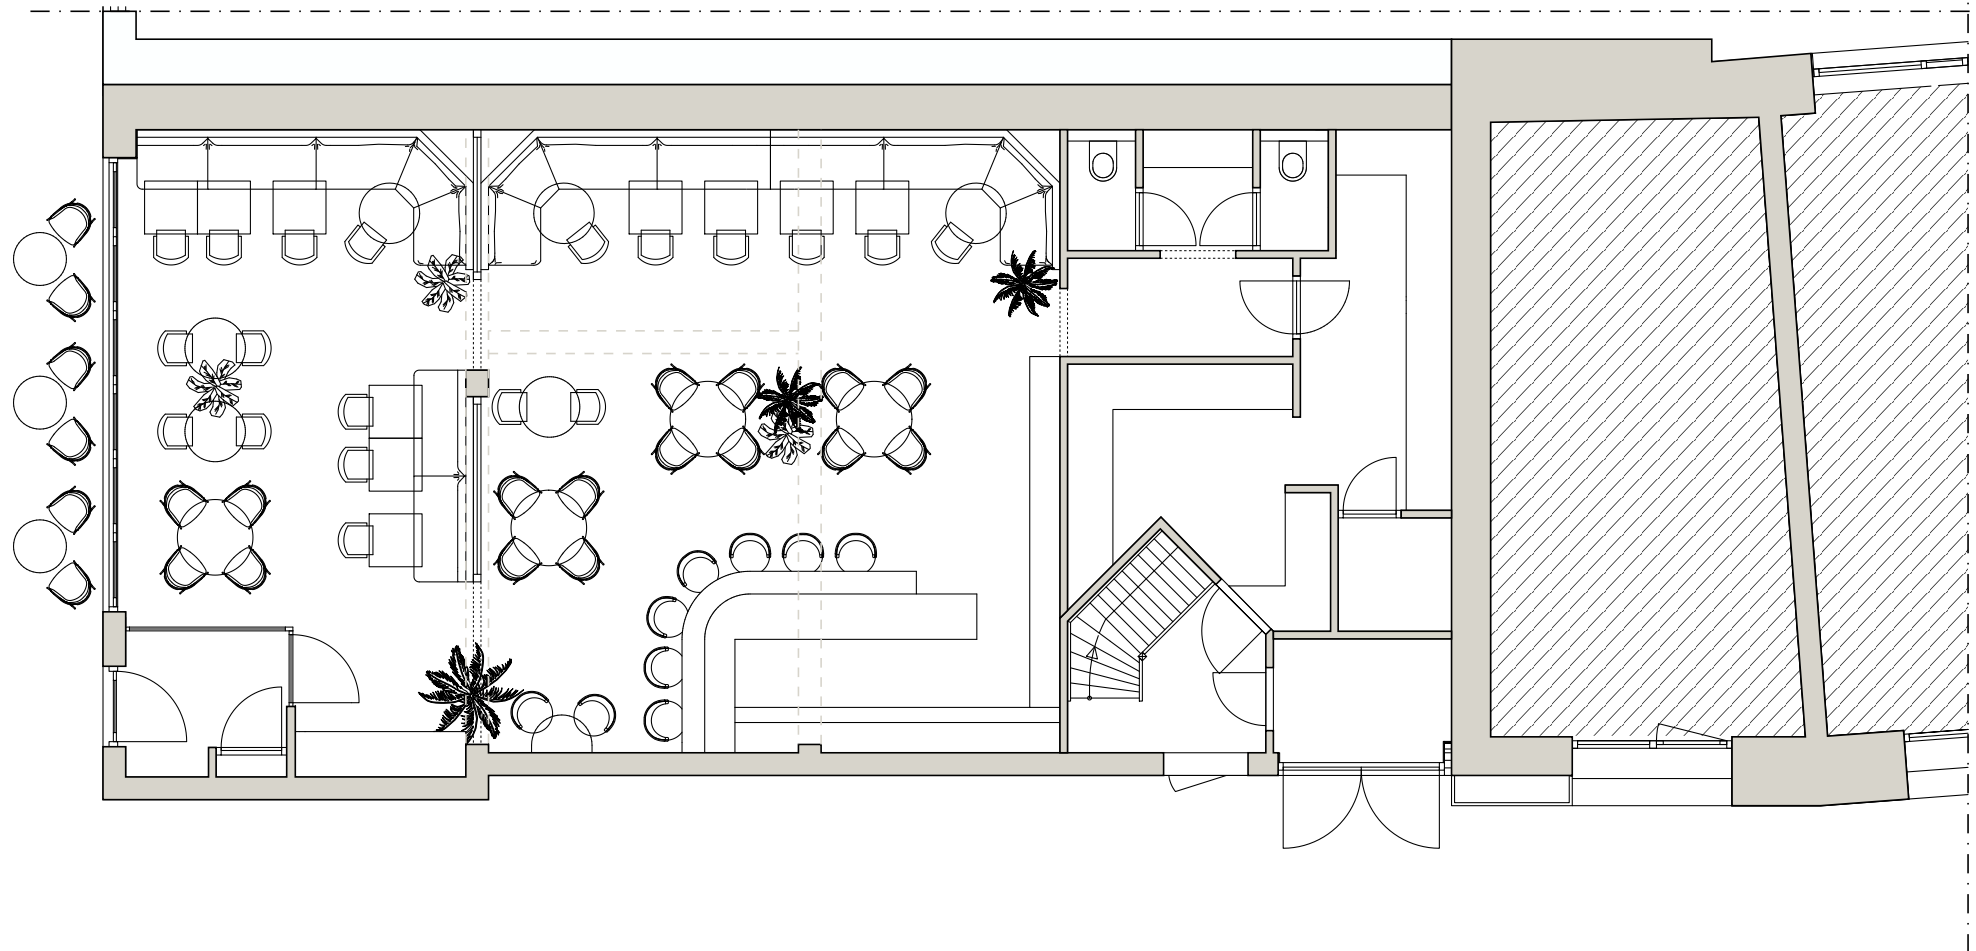


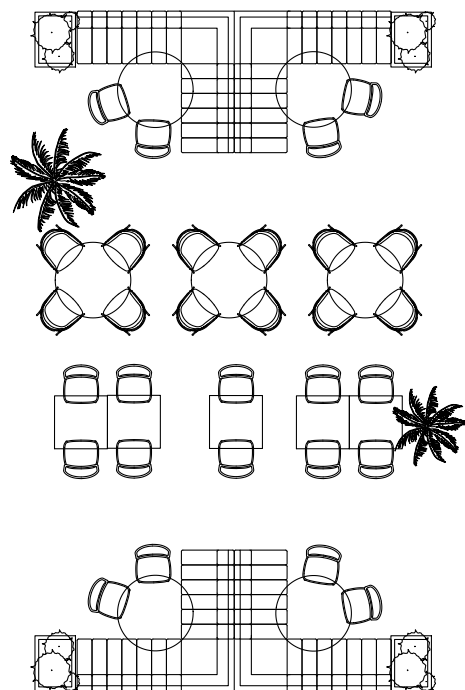

BLUE SKIES STUDIO	SUBJECT:			DRAWN BY:		PAGE 2
	INDELINGSPLAN - A			Demi Soetens demi@studioblueskies.com +316 50 45 31 12 studioblueskies.com		
	STATUS:			Do not take measurements from this drawing. All measurements must be checked during work.		
	Concept ontwerp					
PROJECT:		DATE:	SCALE:	SIZE:	This drawing is property of Studio Blue Skies. No part of this drawing may be reproduced, copied or otherwise used without written permission of Studio Blue Skies.	
MARKT 22, HELMOND		January 26, 2026	1 : 100	A3		